




Detail 01 1:50
5-BF-03.1

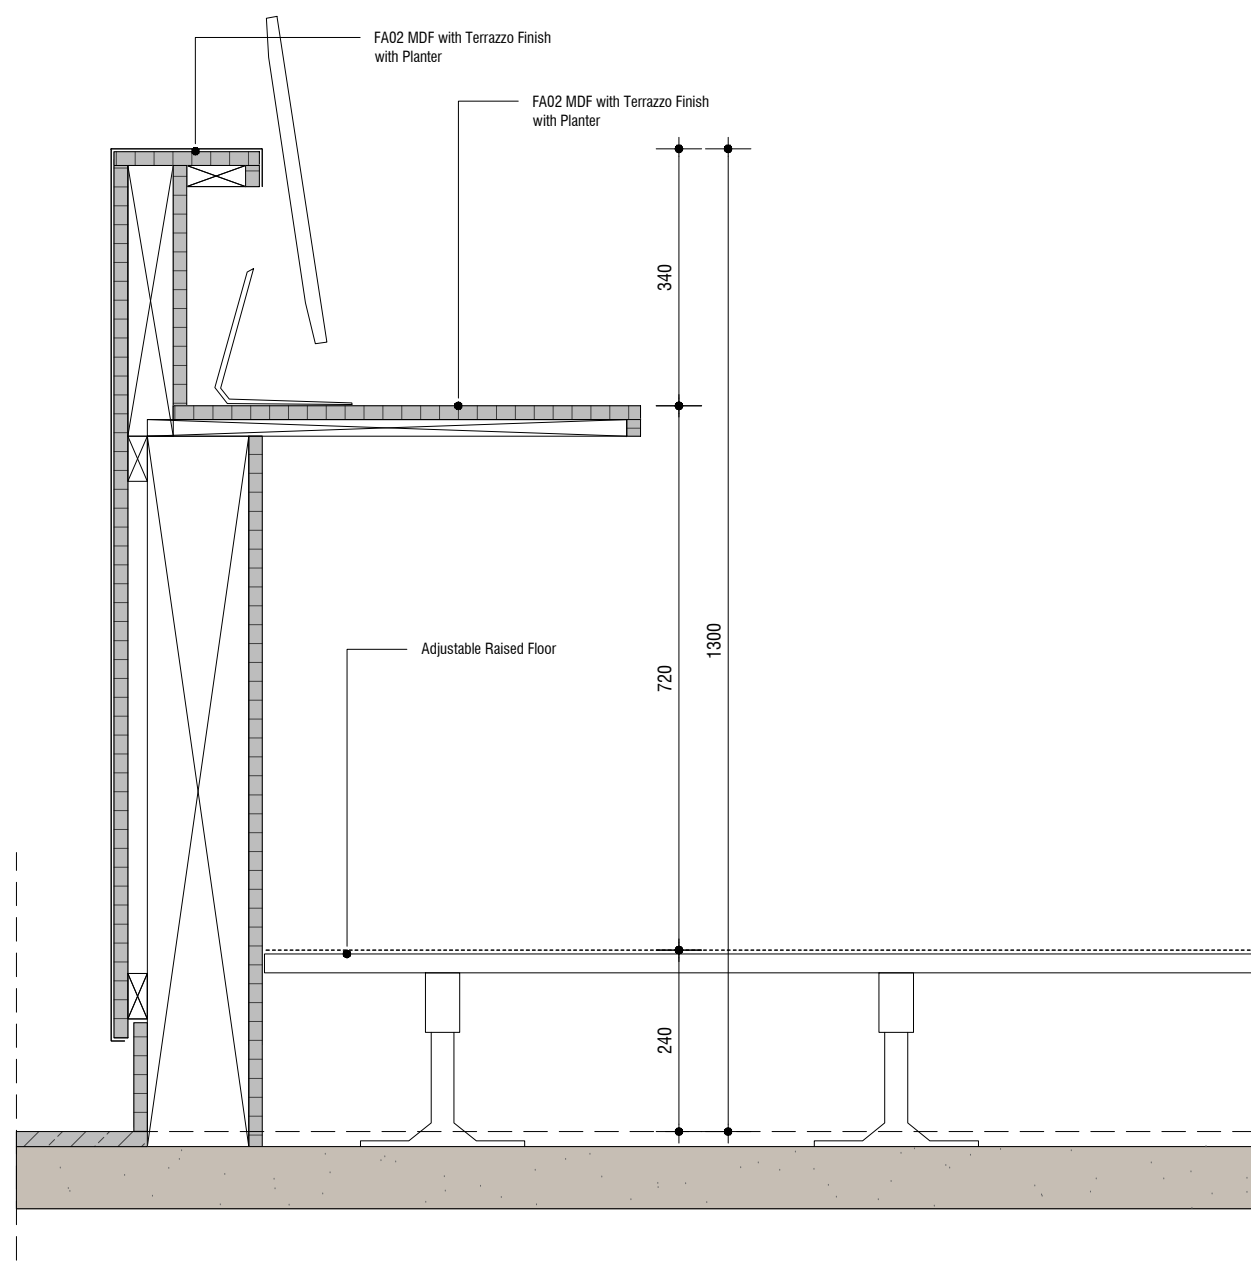


Detail 02 1:50
5-BF-03.1

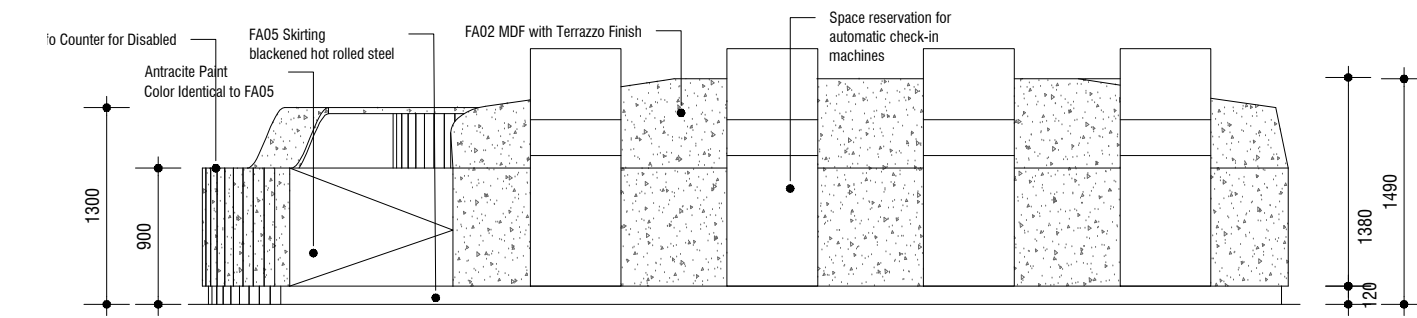


Back Elevation (04) 1:50
5-BF-03.1

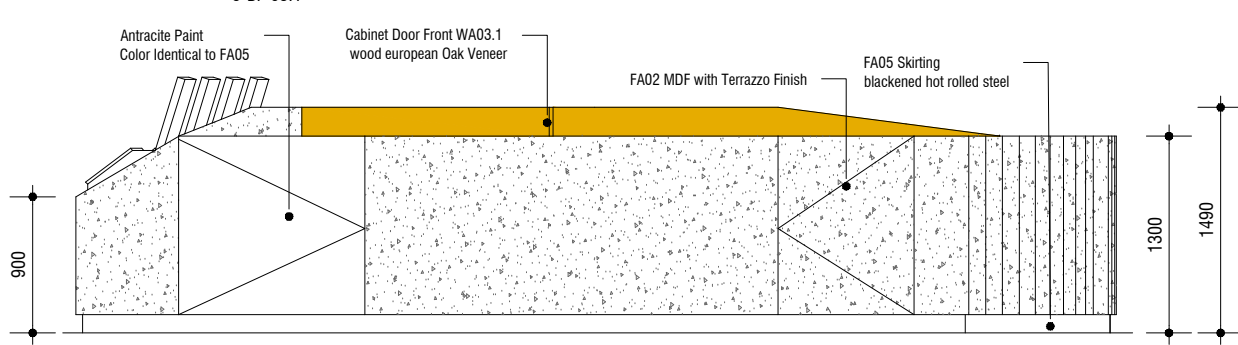



Right Elevation (03) 1:50
5-BF-03.1

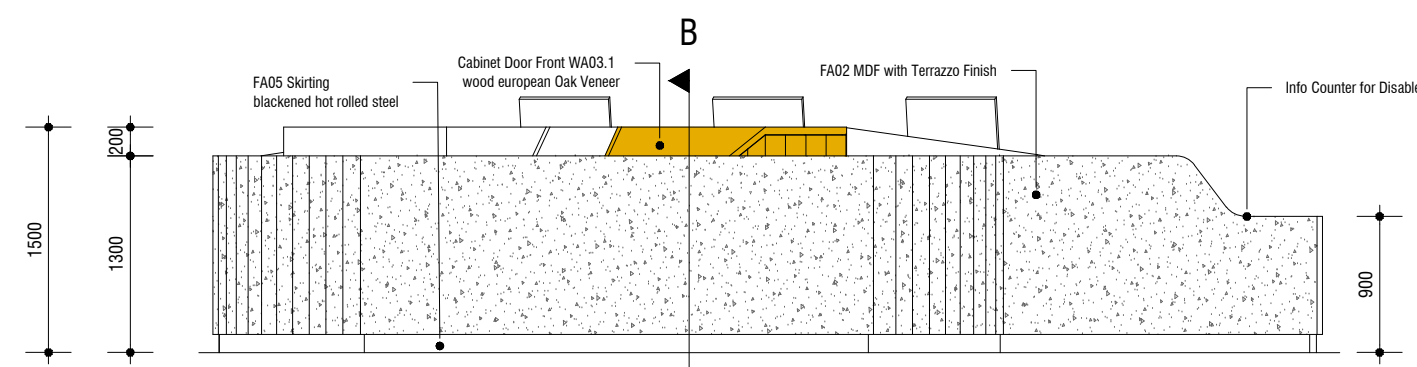


Left Elevation (02) 1:50
5-BF-03.1

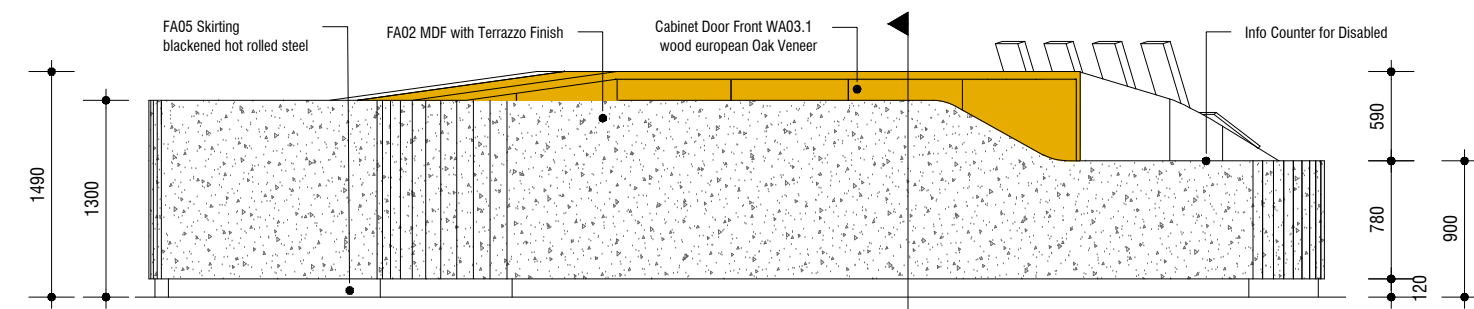

Front Elevation (01) 1:50
5-BF-03.1

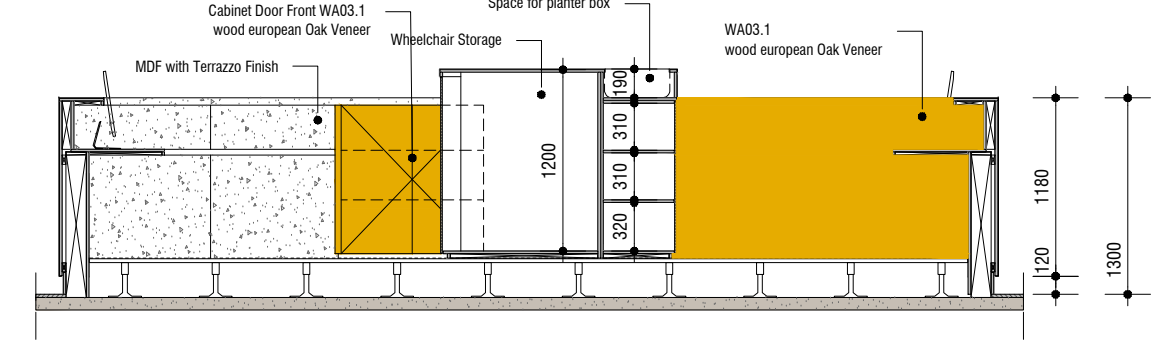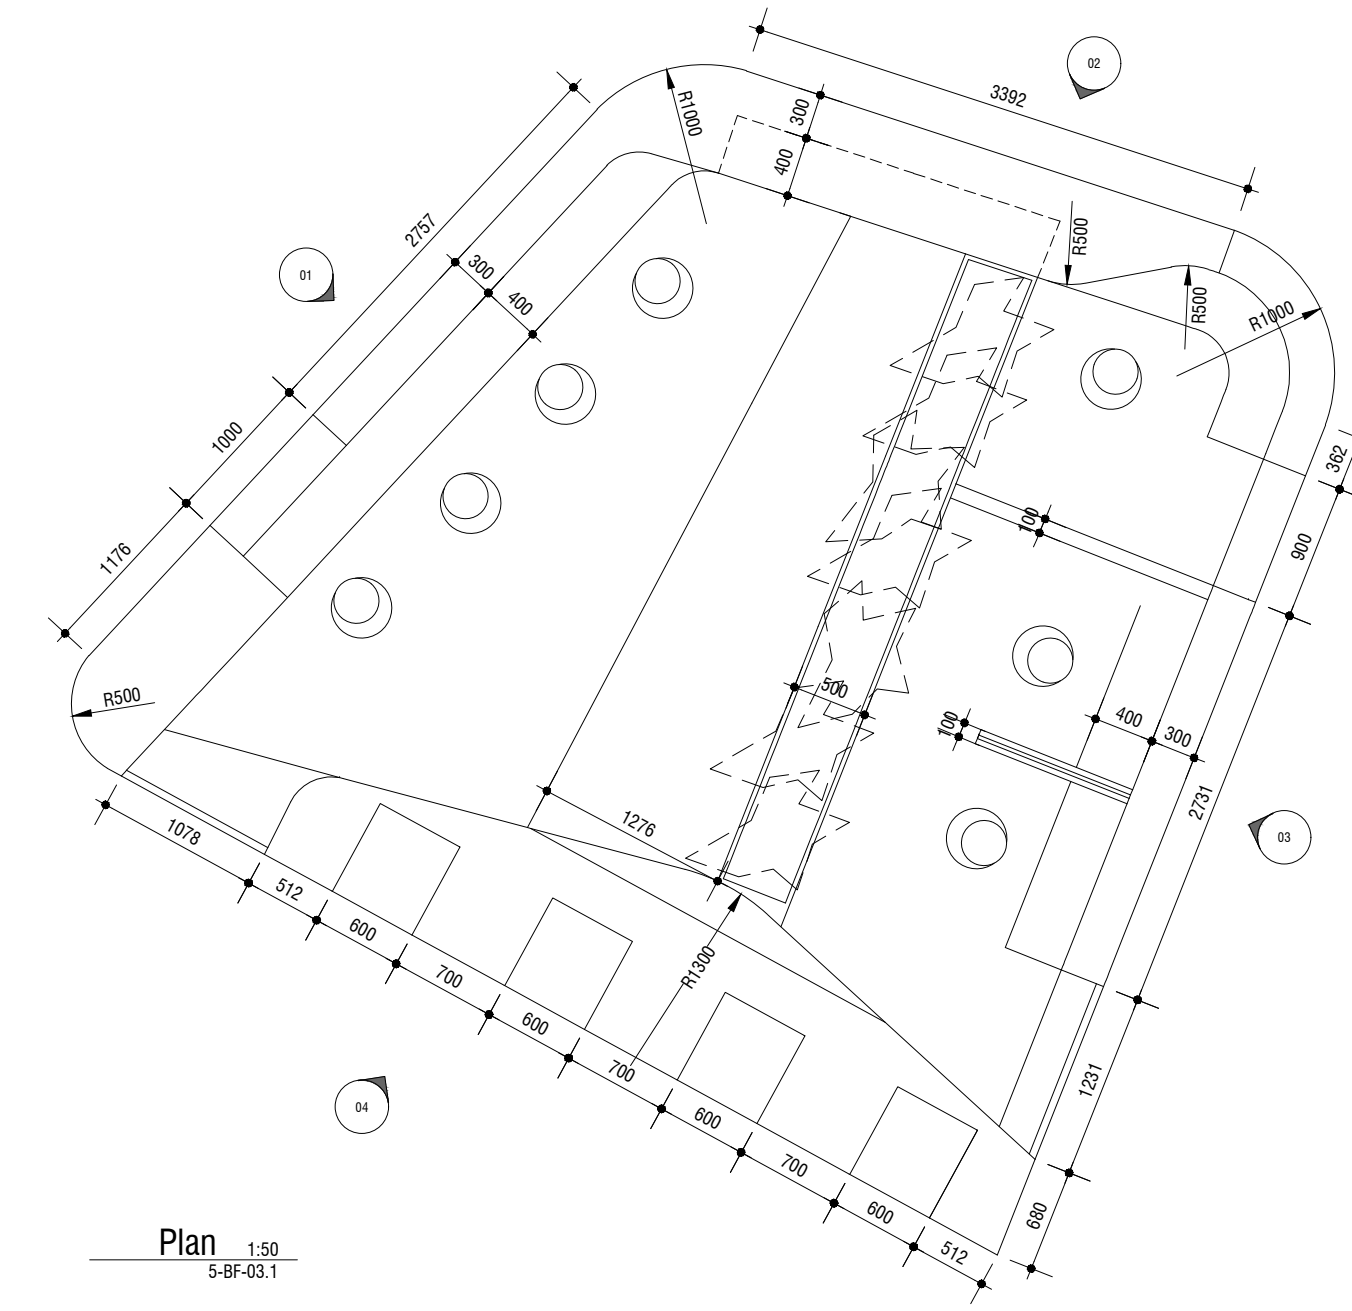

Section A 1:50
5-BF-03.1

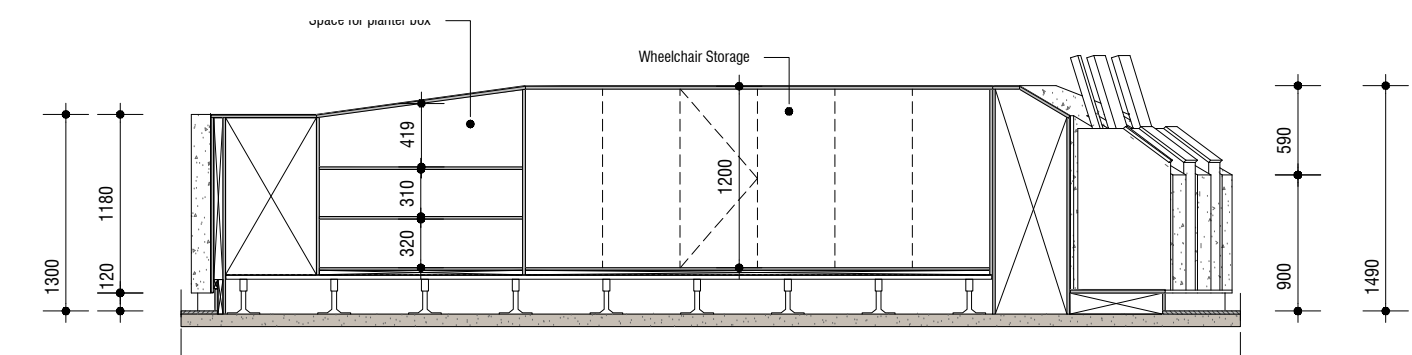

Section B 1:50
5-BF-03.1




Perspective View 01
5-BF-03.1



Perspective View 02
5-BF-03.1

description / disclaimer
NOTE: Integrated Accents Lighting AJ

project name
Kutaisi International Airport

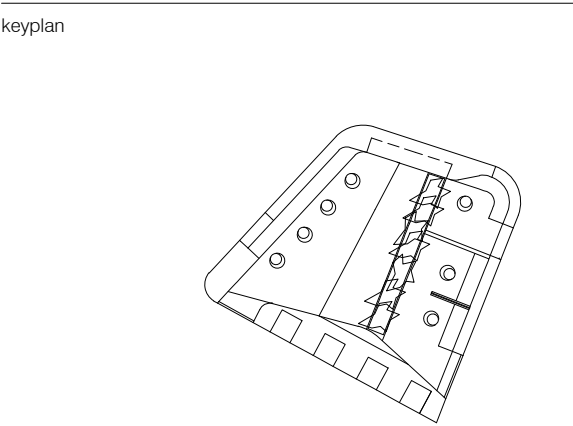

client

T
F

T
F

UNS
UNSTUDIO
AMSTERDAM - SHANGHAI - MOORE BOND

architect
Stadhouderskade 113
P.O. Box 75381
1070 AJ Amsterdam
The Netherlands
T + 31 (0)20 570 20 40
F + 31 (0)20 570 20 41
info@unstudio.com
www.unstudio.com

project name
Kutaisi International Airport
location
project number
2017-66

phase
ID - Interior Schematic Design
sector

file name
Passenger Hall Information Island.dwg
format
- A2

status
date
31-07-2019
revision
scale
1:50 / 1:10

drawing code
ID -5-BF-03.1

title
Passenger Hall Information Island

description / disclaimer
Built in Furniture, Elevations, Sections and Typical Details